




## **GENERAL NOTES:** CONSTRUCTION SHALL BEGIN UNTIL THE CONTRACTOR HAS RECEIVED AND THOROUGHLY REVIEWED ALL PLANS AND OTHER DOCUMENTS BY ALL OF THE PERMITTING AUTHORITIES. 2. IF DEWATERING IS NECESSARY, CONTRACTOR SHALL OBTAIN ALL PERMITS REQUIRED (IF ANY). 4. ALL DIMENSIONS SHOWN ON THE PLANS SHALL BE FIELD VERIFIED BY THE CONTRACTOR PRIOR TO CONSTRUCTION. DEBRIS SHALL NOT BE BURIED ON THE SITE AND ALL UNSUITABLE EXCAVATED COUNTY, STATE, AND FEDERAL LAWS AND APPLICABLE CODES. BE PERFORMED IN ACCORDANCE WITH CURRENT OSHA STANDARDS) AND ANY CONDITIONS DICTATE. COMMISSION PRIOR TO ANY CONSTRUCTION ACTIVITIES WITHIN 100 FEET OF A WETLAND RESOURCE AREA OR WITHIN THE 200 FOOT RIVERFRONT AREA. 8. ALL STRUCTURES AND UTILITIES SHOWN ARE PROPOSED UNLESS OTHERWISE OTHERWISE NOTED. 9. IT IS THE CONTRACTOR'S DEVELOPER'S RESPONSIBILITY TO MAINTAIN EROSION CONTROL MEASURES DURING CONSTRUCTION AND UNTIL ROADWAY ACCEPTANCE.

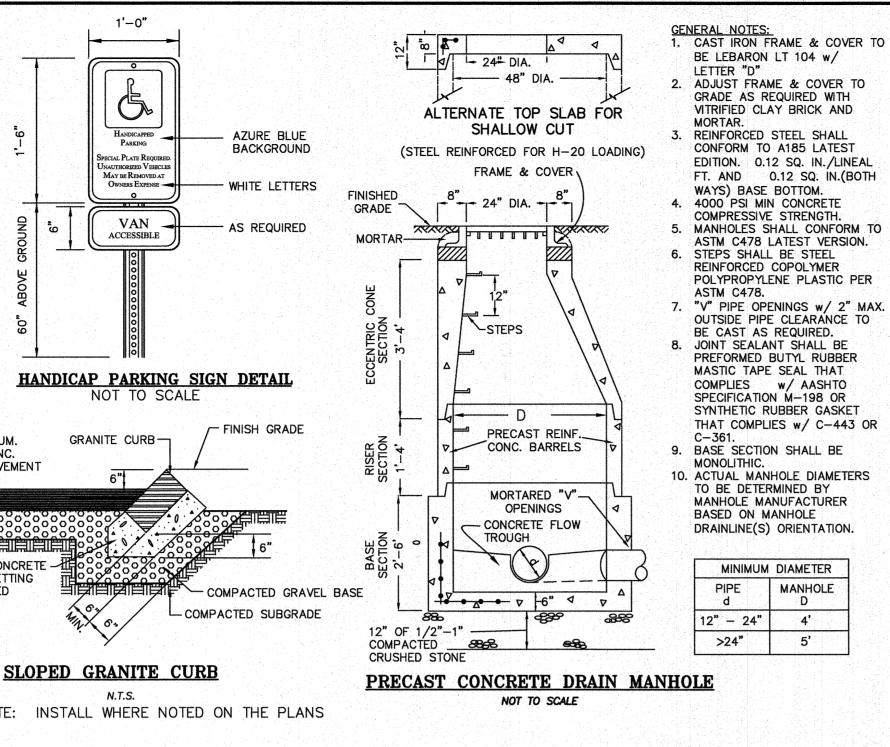

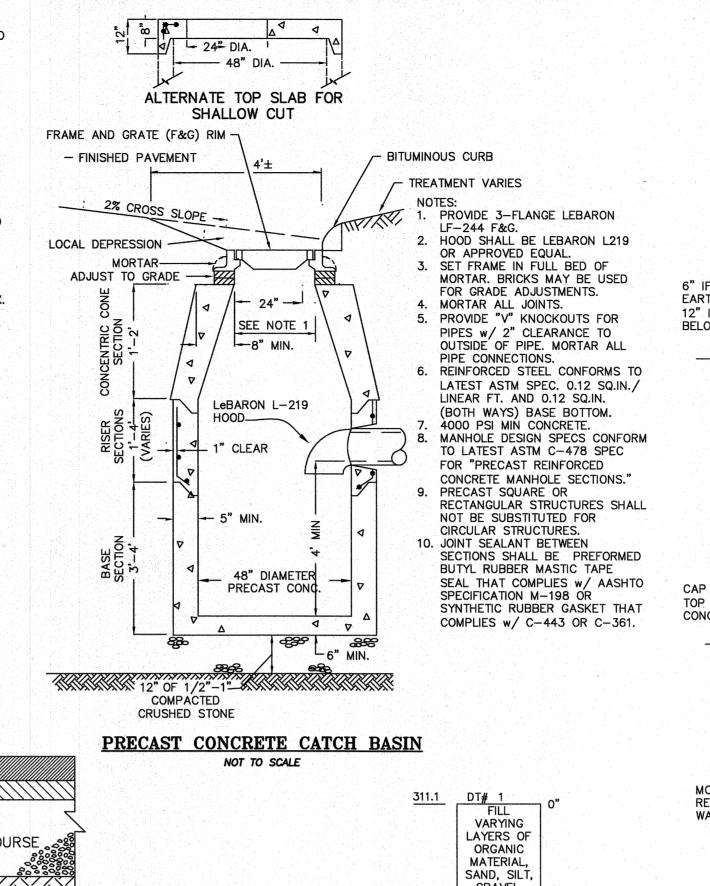

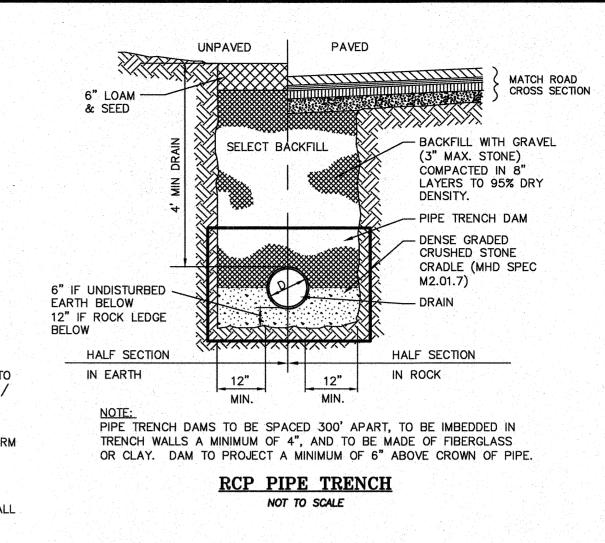

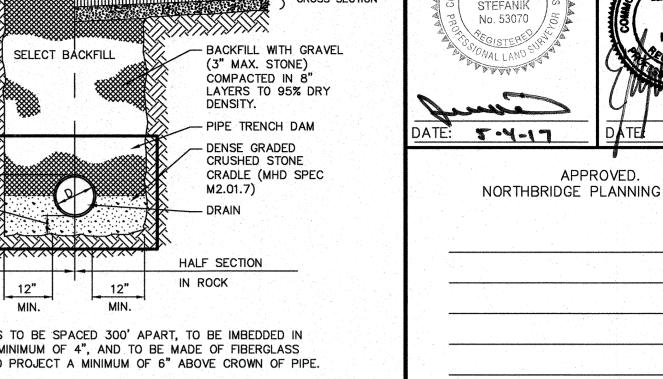

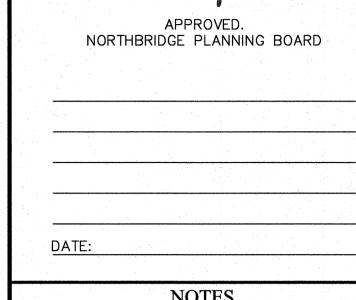

**JEFFREY** 

## NOTES

EXISTING UTILITY LINES INDICATED OR NOTED ON THESE DRAWINGS ARE SHOWN AS OBTAINED FROM EXISTING INFORMATION AND ARE ONLY APPROXIMATE IN LOCATION. THE CONTRACTOR SHALL TAKE CAUTION IN THESE AREAS TO AVOID DAMAGE TO EXISTING UTILITY LINES AND/OR HARM TO PERSONNEL ENGAGED IN WORKING IN THESE AREAS. CALL "DIG SAFE" 1-888-DIG-SAFE.

EXISTING LINES OTHER THAN THOSE INDICATED ON THESE DRAWINGS MAY BE ON THE SITE. THE CONTRACTOR IS WARNED TO PROCEED WITH CAUTION WITH ALL WORK, ESPECIALLY EXCAVATION WORK. CONTRACTOR TO MAKE ALL POSSIBLE INVESTIGATIONS AS TO POSSIBLE UNMARKED UTILITY LINES.

CONSTRUCTION ON THIS LOT (OR LAND) IS SUBJECT TO ANY EASEMENTS, RIGHTS OF WAY, RESTRICTIONS, RESERVATIONS OR OTHER LIMITATIONS WHICH MAY BE REVEALED BY AN EXAMINATION OF THE TITLE.

TOPOGRAPHIC INFORMATION OBTAINED BY AN ON THE GROUND SURVEY PERFORMED BY GUERRIERE & HALNON,

ELEVATIONS REFER TO 1929 NGVD.

ACCORDING TO THE FLOOD INSURANCE RATE MAP PANEL NUMBER 25027C1006E AND THE FEMA FLOOD INSURANCE STUDY, WORCESTER COUNTY, MASSACHUSETTS (ALL JURISDICTIONS), THE ENTIRE SITE FALLS WITHIN A ZONE X (OUTSIDE THE 0.2% ANNUAL

CHANCE FLOOD PLAIN). THE EDGE OF BORDERING VEGETATED WETLANDS WERE DELINEATED BY JUDITH SCHMITZ AND FIELD LOCATED

BY GUERRIERE & HALNON, INC. . THE SITE DOES NOT LIE WITHIN AN ESTIMATED OR PRIORITY HABITAT AREA BASED ON THE 2008 N.H.E.S.P.

MAPS ON-LINE MAPS. THE PROPERTY IS NOT LOCATED WITHIN AN AQUIFER

PROTECTION DISTRICT.

O. SEE SHEET 2 FOR LEGEND AND ZONING TABLE.

1. SEE SHEET 6 FOR GENERAL NOTES, DRAINAGE NOTES, EROSION CONTROL NOTES, AND WATER NOTES.

REVISE OWNER/APPLICANT 2 3/12/14 PER PLANNING BOARD APPROVAL PER TOWN/CONSULTANT COMMENTS # DATE REVISIONS

OWNER / APPLICANT


HTK7 WHITINSVILLE, LLC 44 BEARFOOT ROAD SUITE 175 NORTHBOROUGH, MA 01532

CONSTRUCTION DETAILS

SITE PLAN

4 & 16 NORTH MAIN STREET

NORTHBRIDGE, MASS **DECEMBER 19, 2013** 

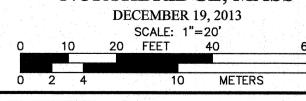





1029 PROVIDENCE ROAD, WHITINSVILLE, MA 01588 PHONE: (508) 234-6834 FAX: (508) 234-6723 WWW.GUERRIEREANDHALNON.COM

W-3099 DRAWN BY: MYW

SHEET 6 OF 6

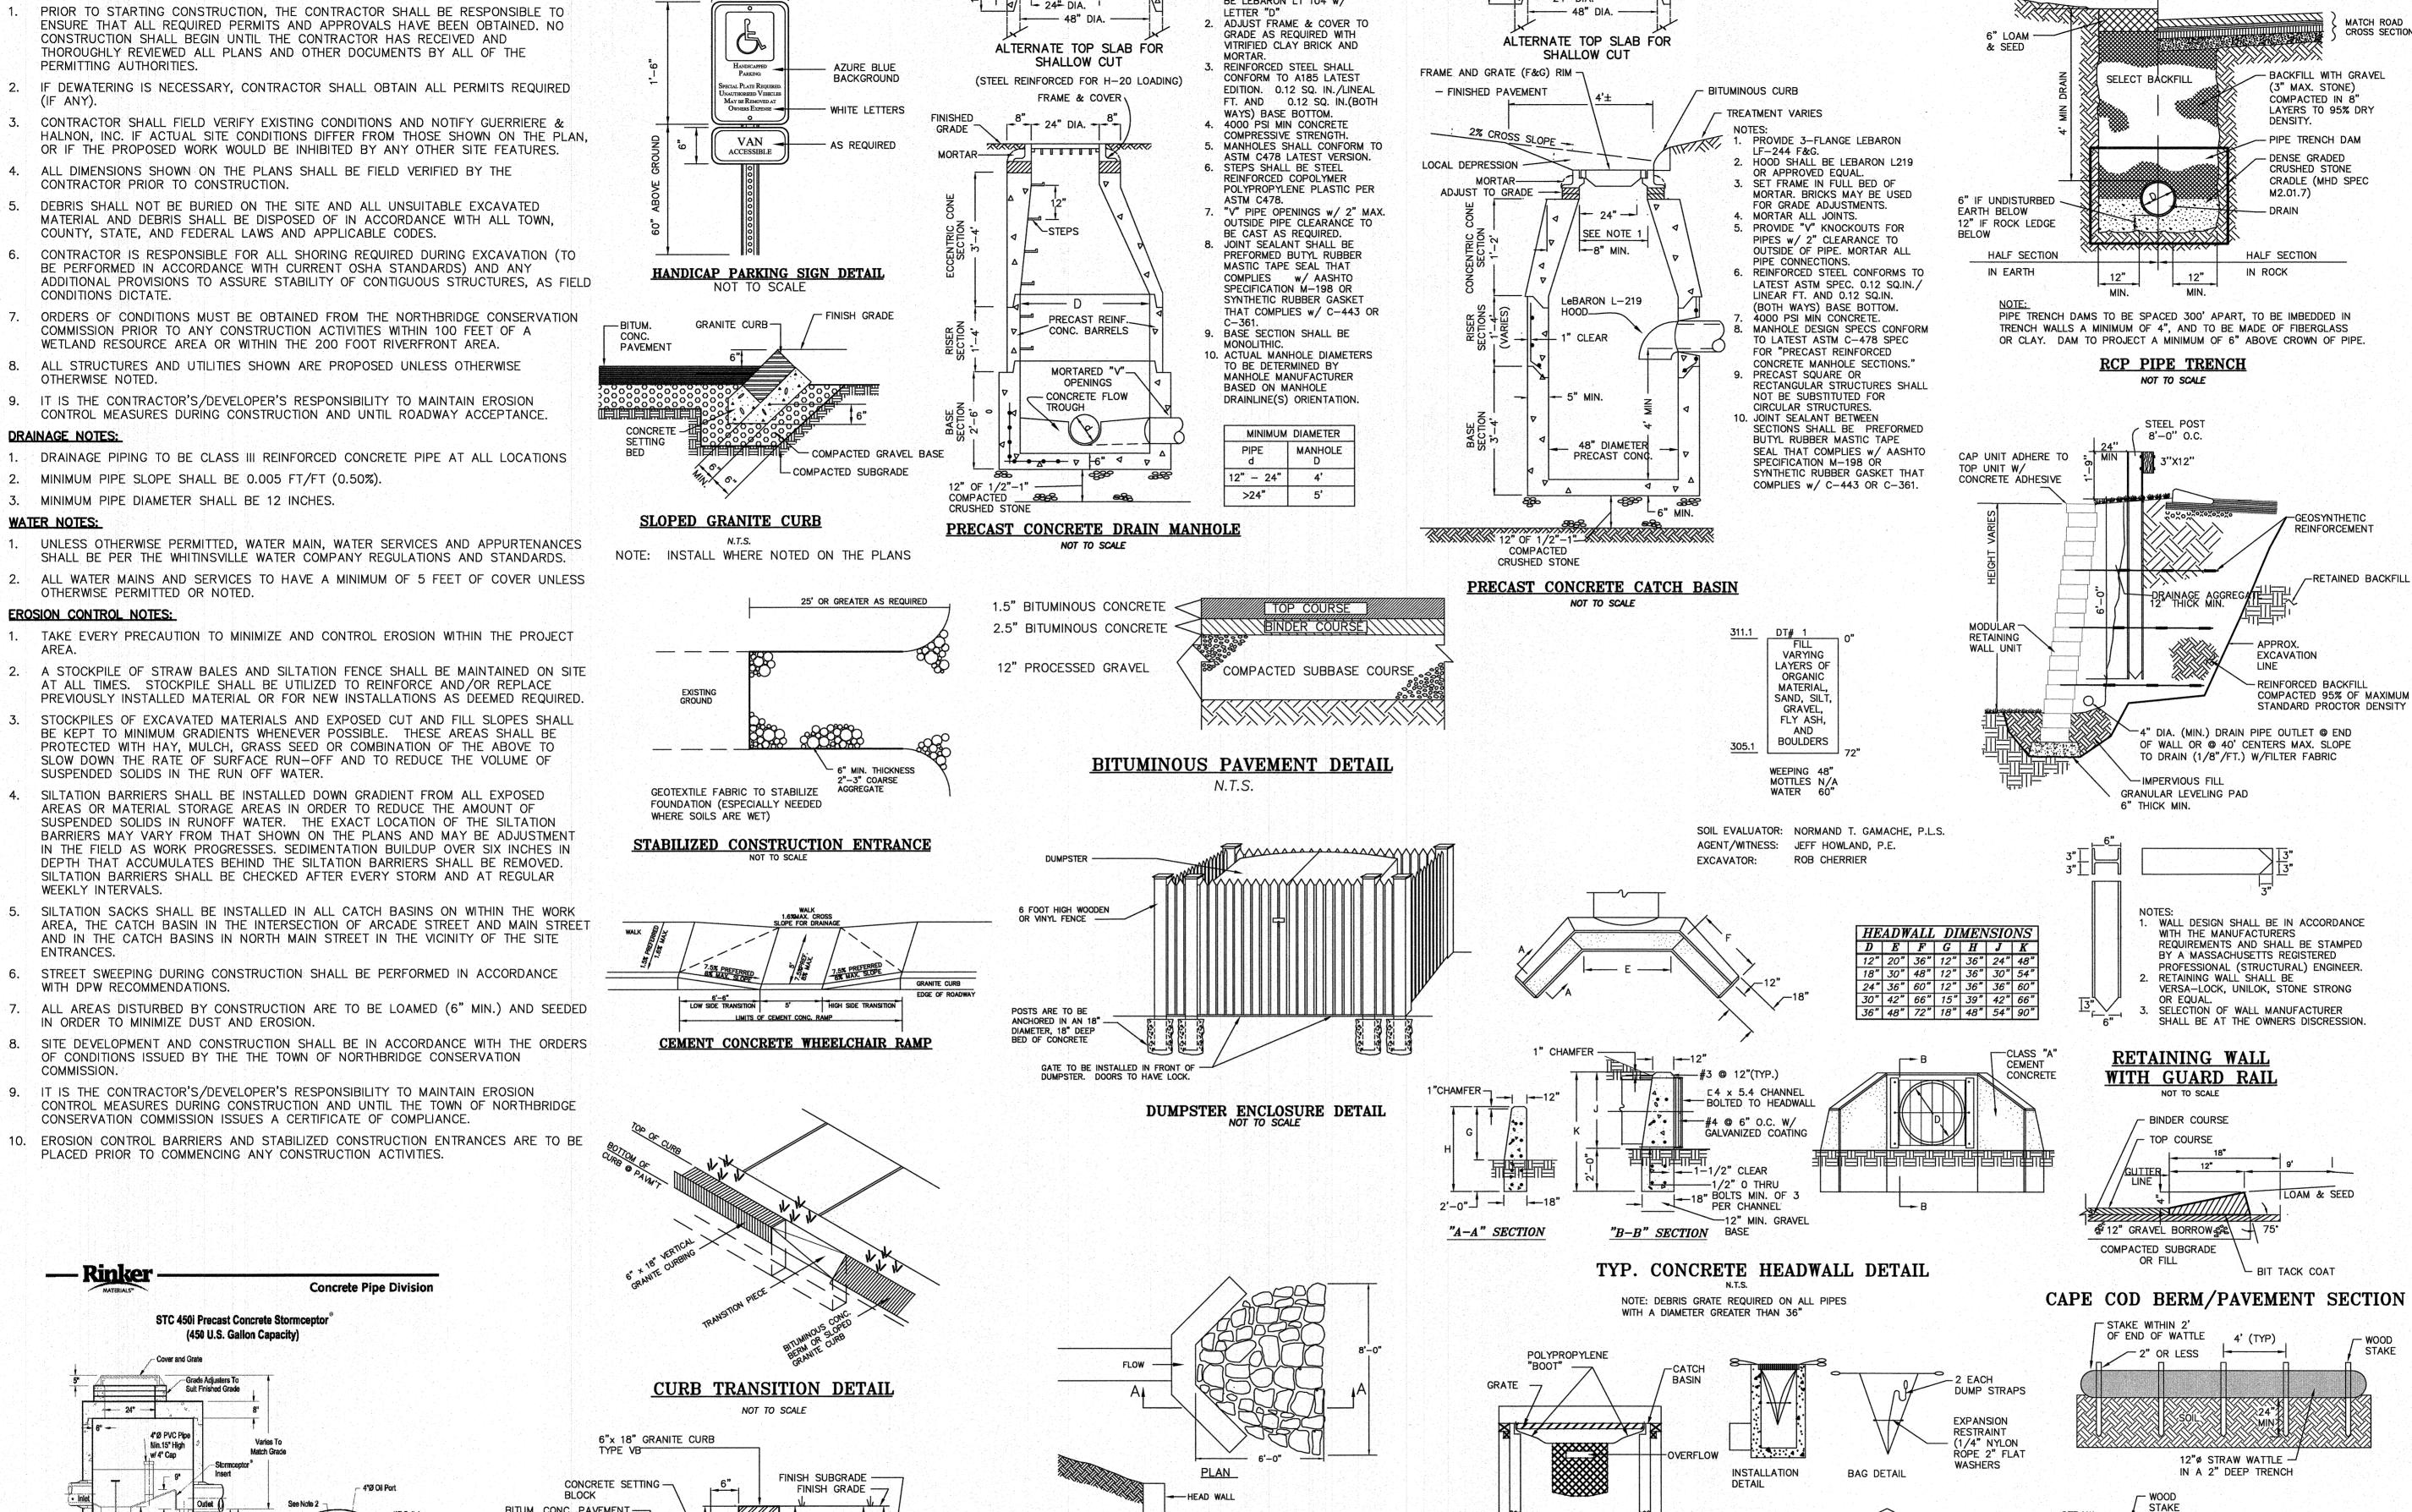

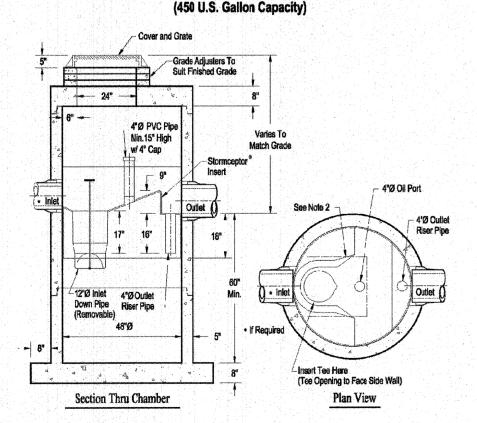


1. The Use Of Flexible Connection is Recommended at The Inlet and Outlet Where Applicable.

4. Contact a Concrete Pipe Division representative for further details not listed on this drawing


3. The Stormceptor System is protected by one or more of the following U.S. Patents: #4985148,

2. The Cover Should be Positioned Over The Inlet Drop Pipe and The Oil Port.

#5498331, #5725760, #5753115, #5849181, #6068765, #6371690.

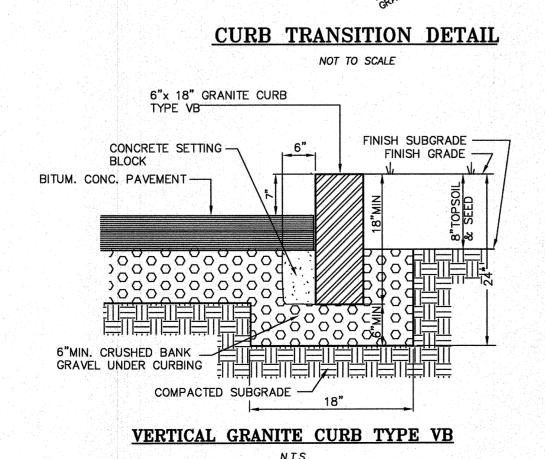


NOTE: INSTALL WHERE NOTED ON THE PLANS

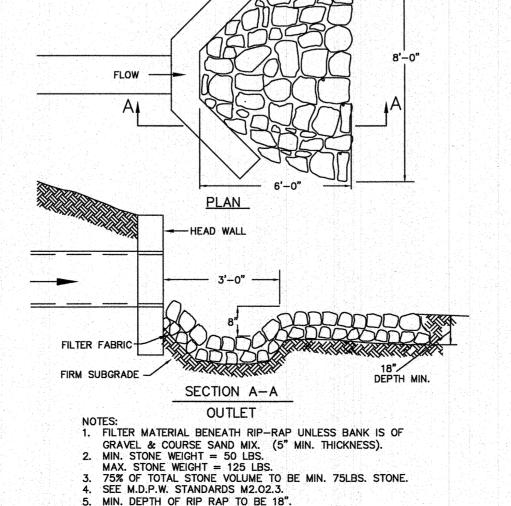


HEADWALL OUTLET W/ RIPRAP

NOT TO SCALE

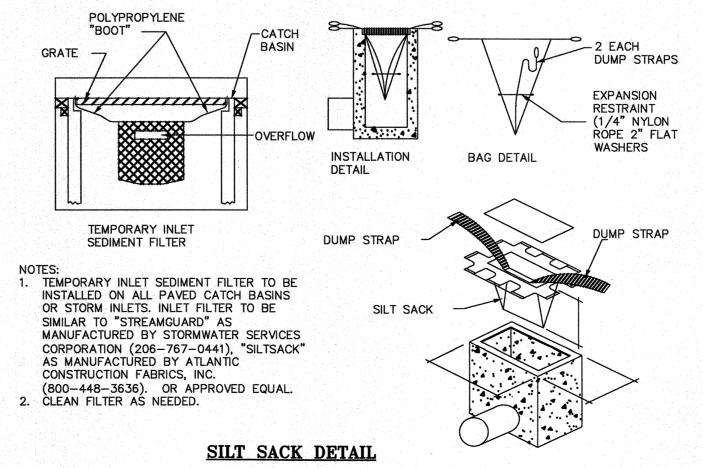

N.T.S.

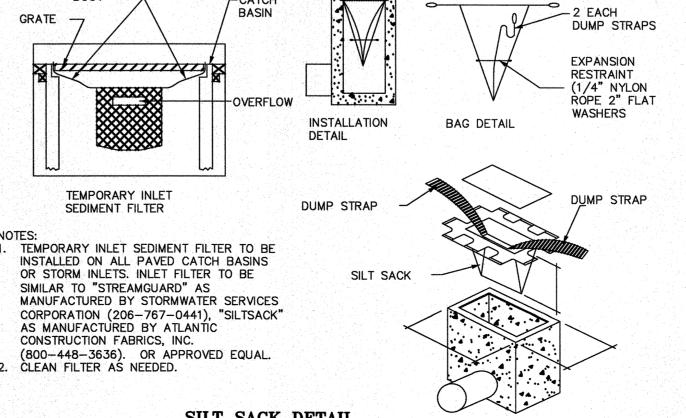

STRAW -

WATTLE

TRENCH (TYP)

1. ENDS OF WATTLES SHALL BE TURNED SLIGHTLY UP SLOPE.

2. RECOMMENDED STAKES ARE 1-1/8"x1-1/8". LENGTH AS

**EROSION CONTROL BARRIER** 

NOT TO SCALE

3. STAKES SHALL NOT EXTENT MORE THAN 2" ABOVE