


PLAT 31

PLAT 31

PLAT 31

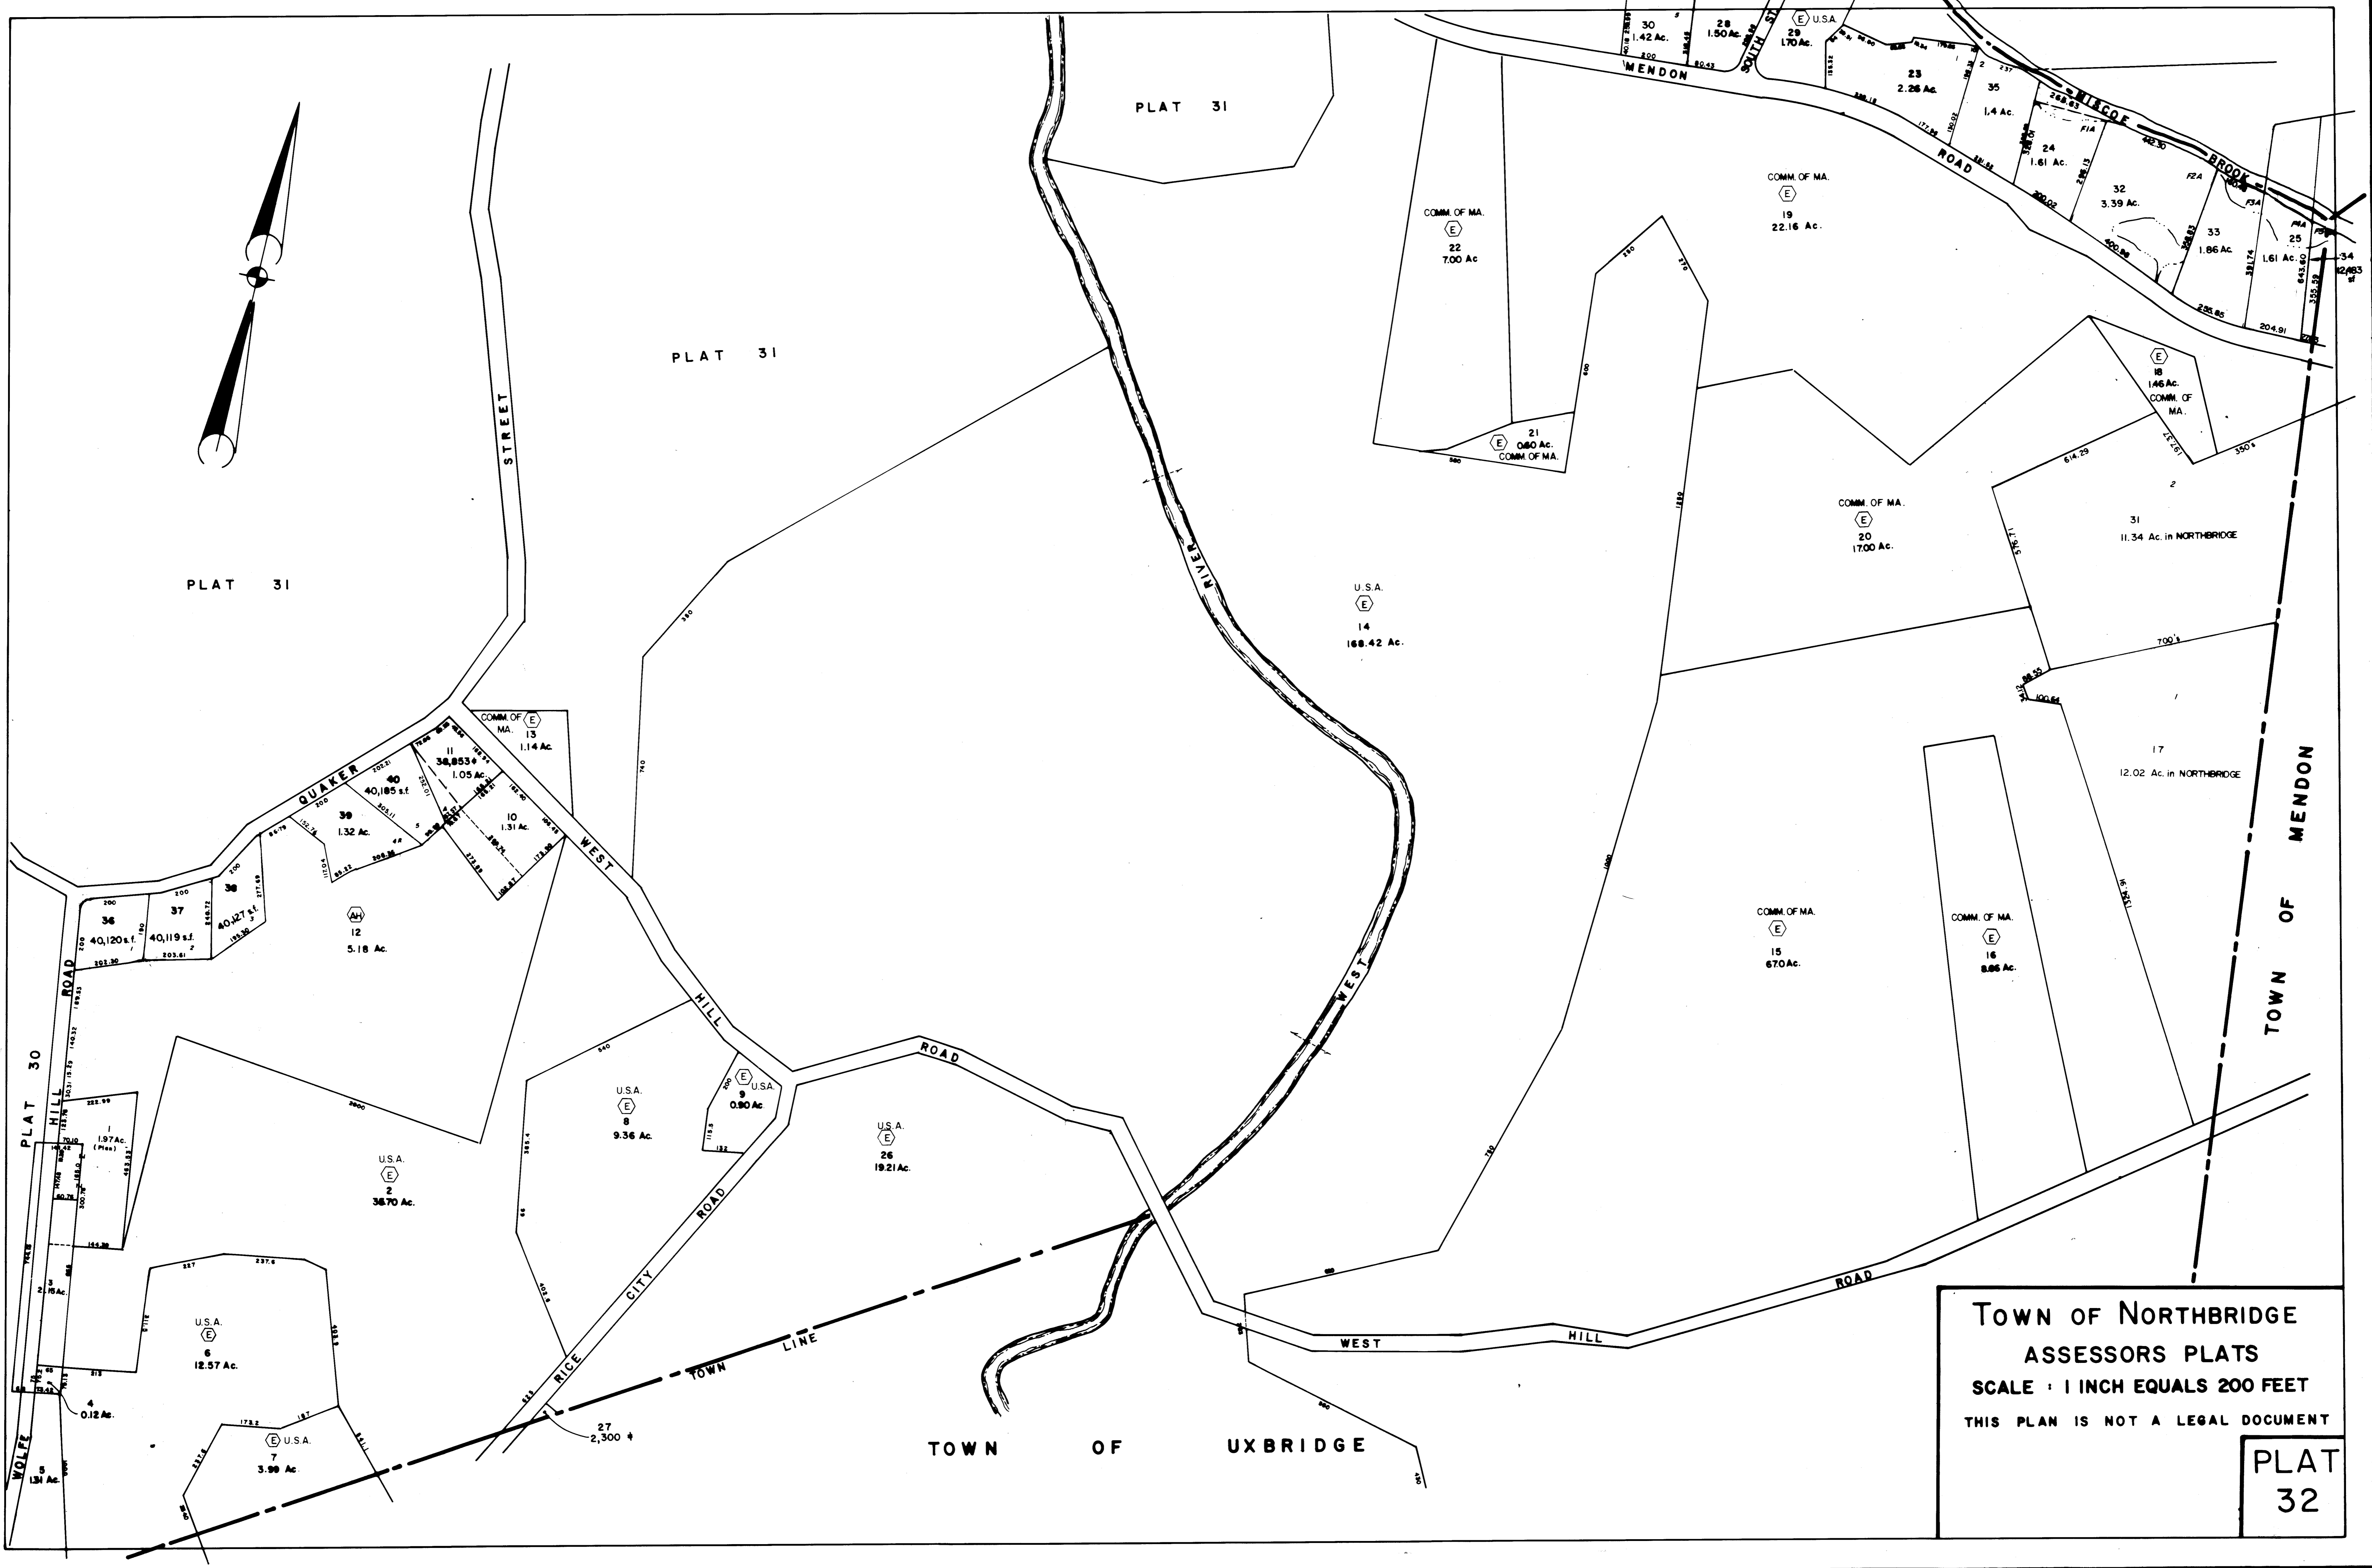

TOWN OF NORTHBRIDGE
ASSESSORS PLATS
SCALE : 1 INCH EQUALS 200 FEET
THIS PLAN IS NOT A LEGAL DOCUMENT

PLAT
32

PLAT 30

WOLFE

STREET

QUAKER

WEST

HILL

ROAD

RICE

CITY

ROAD

WEST

HILL

ROAD

MENDON

ROAD

BROOK

TOWN OF MENDON

TOWN OF UXBIDGE

36 40,120 s.f.
37 40,119 s.f.
38 40,127 s.f.
39 1.32 Ac.
40 40,185 s.f.
11 38,853 s.f.
10 1.31 Ac.
12 5.18 Ac.

1 1.97 Ac. (Paved)
2 38.70 Ac.
3 0.12 Ac.
4 0.12 Ac.
5 12.57 Ac.
6 12.57 Ac.
7 3.99 Ac.
8 9.36 Ac.
9 0.90 Ac.

13 1.14 Ac.
14 168.42 Ac.
15 670 Ac.
16 8.86 Ac.
17 12.02 Ac. in NORTHBRIDGE
18 1.46 Ac. COMM. OF MA.
19 22.16 Ac.
20 1700 Ac.
21 0.60 Ac. COMM. OF MA.
22 7.00 Ac.
23 2.26 Ac.
24 1.61 Ac.
25 1.61 Ac.
26 19.21 Ac.
27 2,300 +

28 1.50 Ac.
29 1.70 Ac.
30 1.42 Ac.
31 11.34 Ac. in NORTHBRIDGE
32 3.39 Ac.
33 1.86 Ac.
34 1.61 Ac.
35 1.4 Ac.