

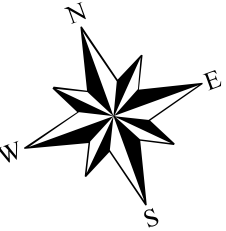


Town of Northbridge
ASSESSORS
PLATS
Worcester County,
Massachusetts
Plat 4

- LEGEND**
- TOWN BOUNDARY
 - PROPERTY PARCELS (ACTIVE MAP SHEET)
 - PROPERTY PARCELS (NON-ACTIVE MAP SHEET)
 - STRUCTURES
 - EXEMPT LAND
 - EASEMENT
 - RAIL ROW
 - ROW
 - WATER BODY
 - STREAM
 - MASS. DEP WETLANDS
 - BUILDER LOT NUMBER

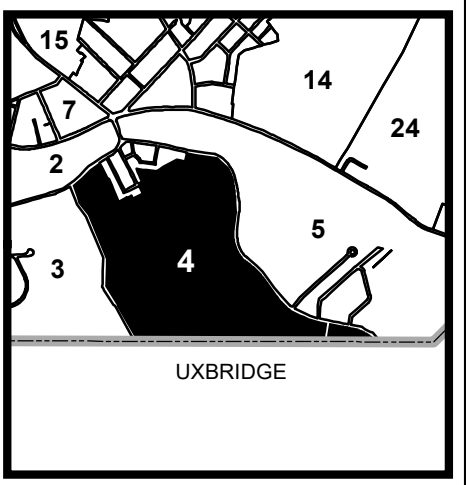

SCALE 1 in = 200 feet

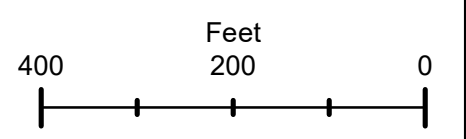


NOTE

THE AREAS, BOUNDARIES AND DIMENSIONS SHOWN ON THIS TAX MAP ARE DERIVED FROM AERIAL PHOTOGRAPHS, GROUND SURVEYS AND RECORDED PLANS, MAPS, DEEDS AND WILLS AND ARE TO BE USED FOR TAX ASSESSMENT PURPOSES ONLY AND NOT FOR CONVEYANCE.

Produced in 2022 by
C M R P C
One Mercantile Street, Suite 520
Worcester, MA 01608

REVISED TO: JANUARY 1, 2022

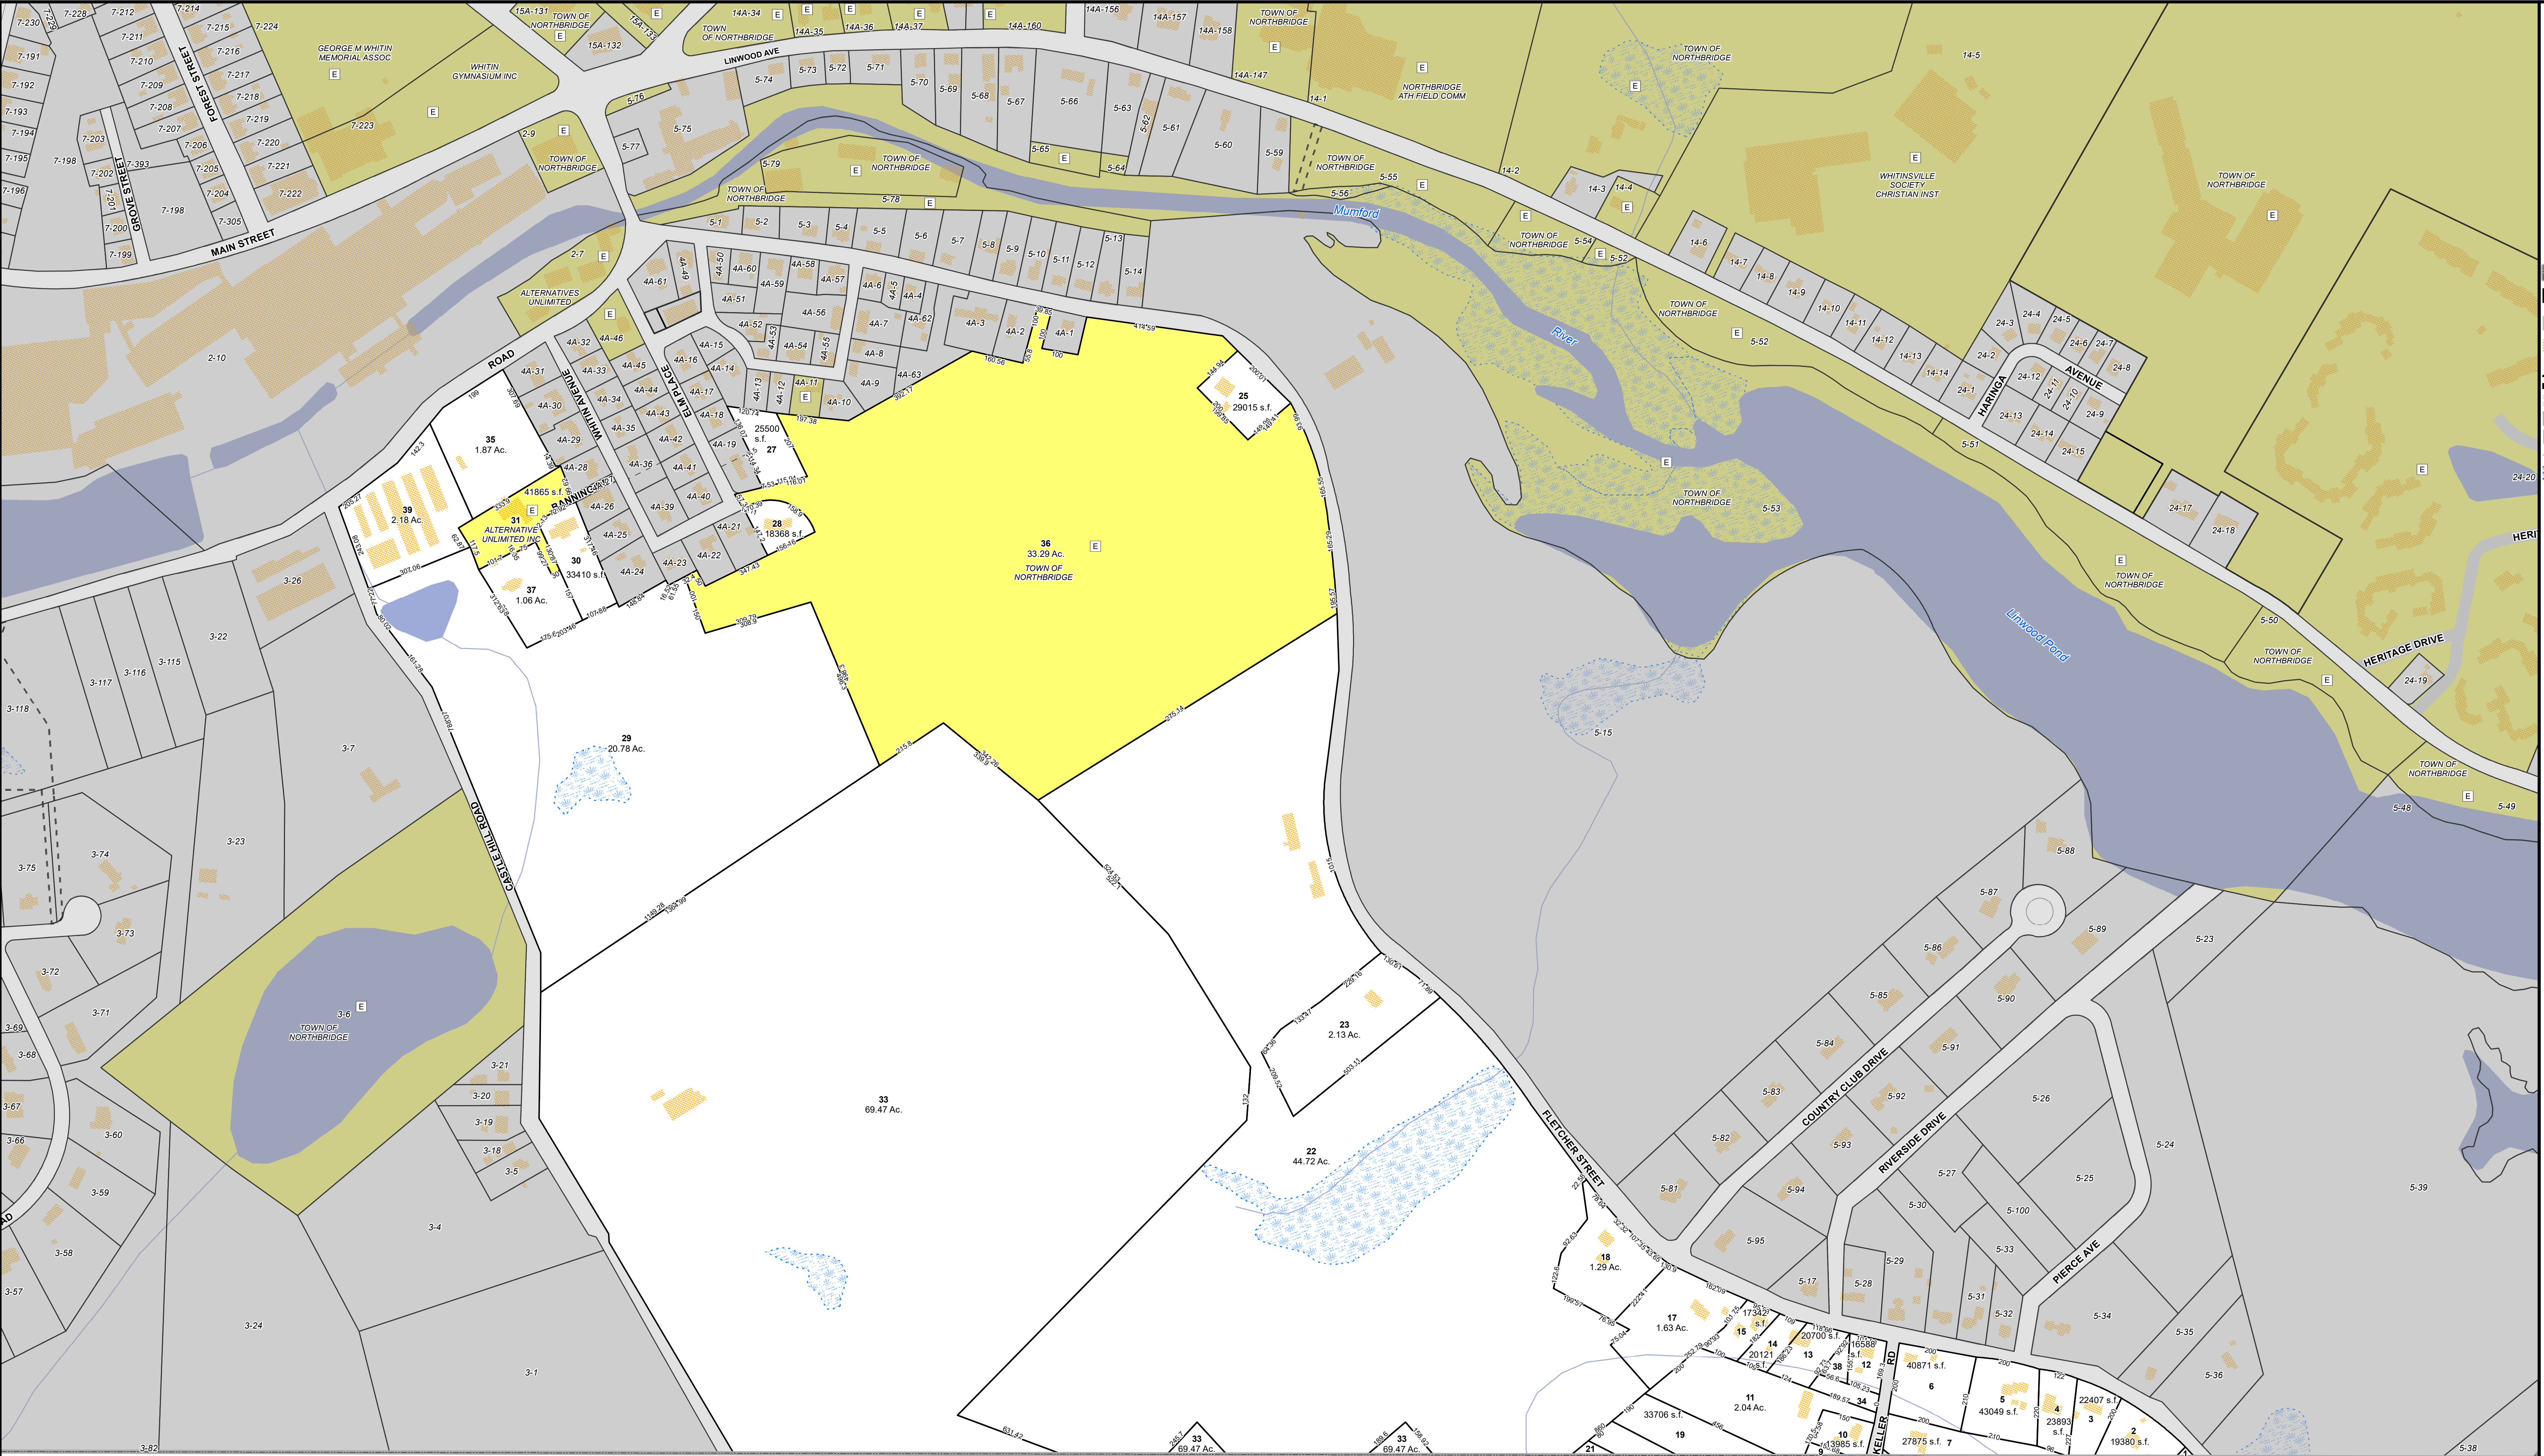

TOWN OF UXBRIDGE